


MOBILE POULTRY ABATTOIR PLAN - EXAMPLE (NOT TO SCALE)

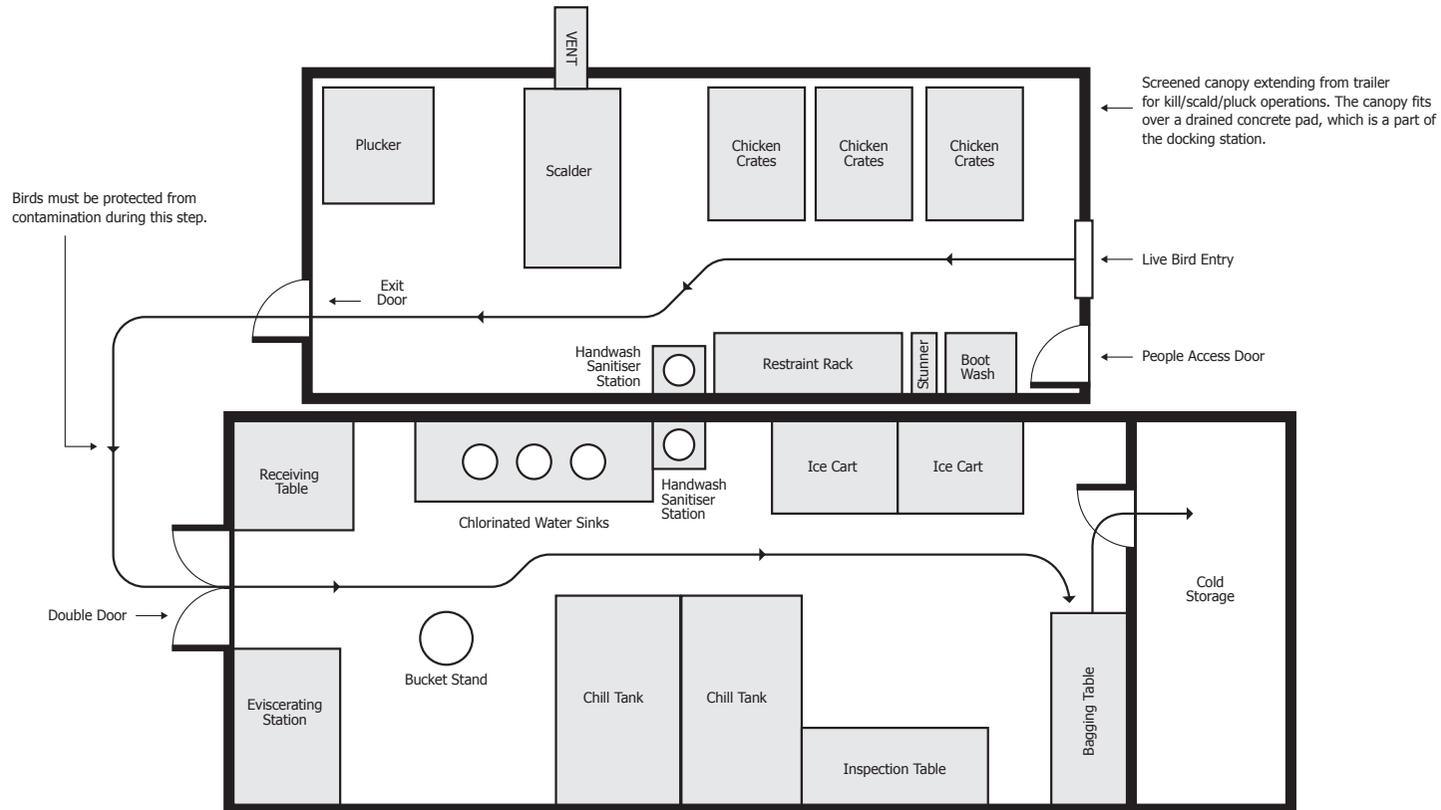

Disclaimer

1. This drawing is provided for information purposes only. Its intention is to show an **example** flow of a mobile poultry abattoir and not how a facility must be built.
2. The NSW Food Authority recommends that professional advice is obtained when developing abattoir building plans.
3. All poultry abattoirs in NSW must be constructed to comply with the requirements outlined in Australian Standard for the Hygienic Production of Poultry Meat for Human Consumption (AS 4665:2005).

Mobile Poultry Abattoir Plan – Example NSW/FA/FI198/1406